

SECTION D-D PLAN VIEW


HILLCREST ROAD BUFFER PLANTINGS

KEY	BOTANICAL NAME	COMMON NAME	SIZE
Deciduous Trees			
QP	Quercus phellos	Willow Oak	3.5"-4" cal.
QR	Quercus rubra	Northern Red Oak	(4)@2.5"-3" cal., (5)@3.5-4" cal.
Evergreen Trees			
IO	Ilex opaca	American Holly - female	10'-12' Ht
IOM	Ilex opaca	American Holly - male	10'-12' Ht
AF	Abies concolor	White Fir	10'-12' Ht
JV	Juniperus virginiana	Eastern Red Cedar	10'-12' Ht
PP	Picea pungens 'glauca'	Colorado Blue Spruce	
Shrubs			
IG	Ilex glabra	Inkberry Holly	24"-36" Ht.
MP	Myrica pennsylvanica	Bayberry	24"-36" Ht.

QUERCUS DESIGN STUDIO, LLC
 5 Candy Court
 Jackson, NJ 08527
 732.704.7996
 WWW.QUERCUSLASTUDIO.COM
 PREPARED FOR:

KHovnanian Homes
 PRELIMINARY & FINAL
 MAJOR SITE PLAN
 WARREN TOWNSHIP BLOCK 208,
 LOTS 4 & 10, TAX MAP SHEET 130
 SOMERSET COUNTY, NEW JERSEY
 BERKELEY HEIGHTS TWP. BLOCK
 2704, LOT3, TAX MAP SHEET 27
 UNION COUNTY NEW JERSEY

REVISIONS	No.	Date	Revision

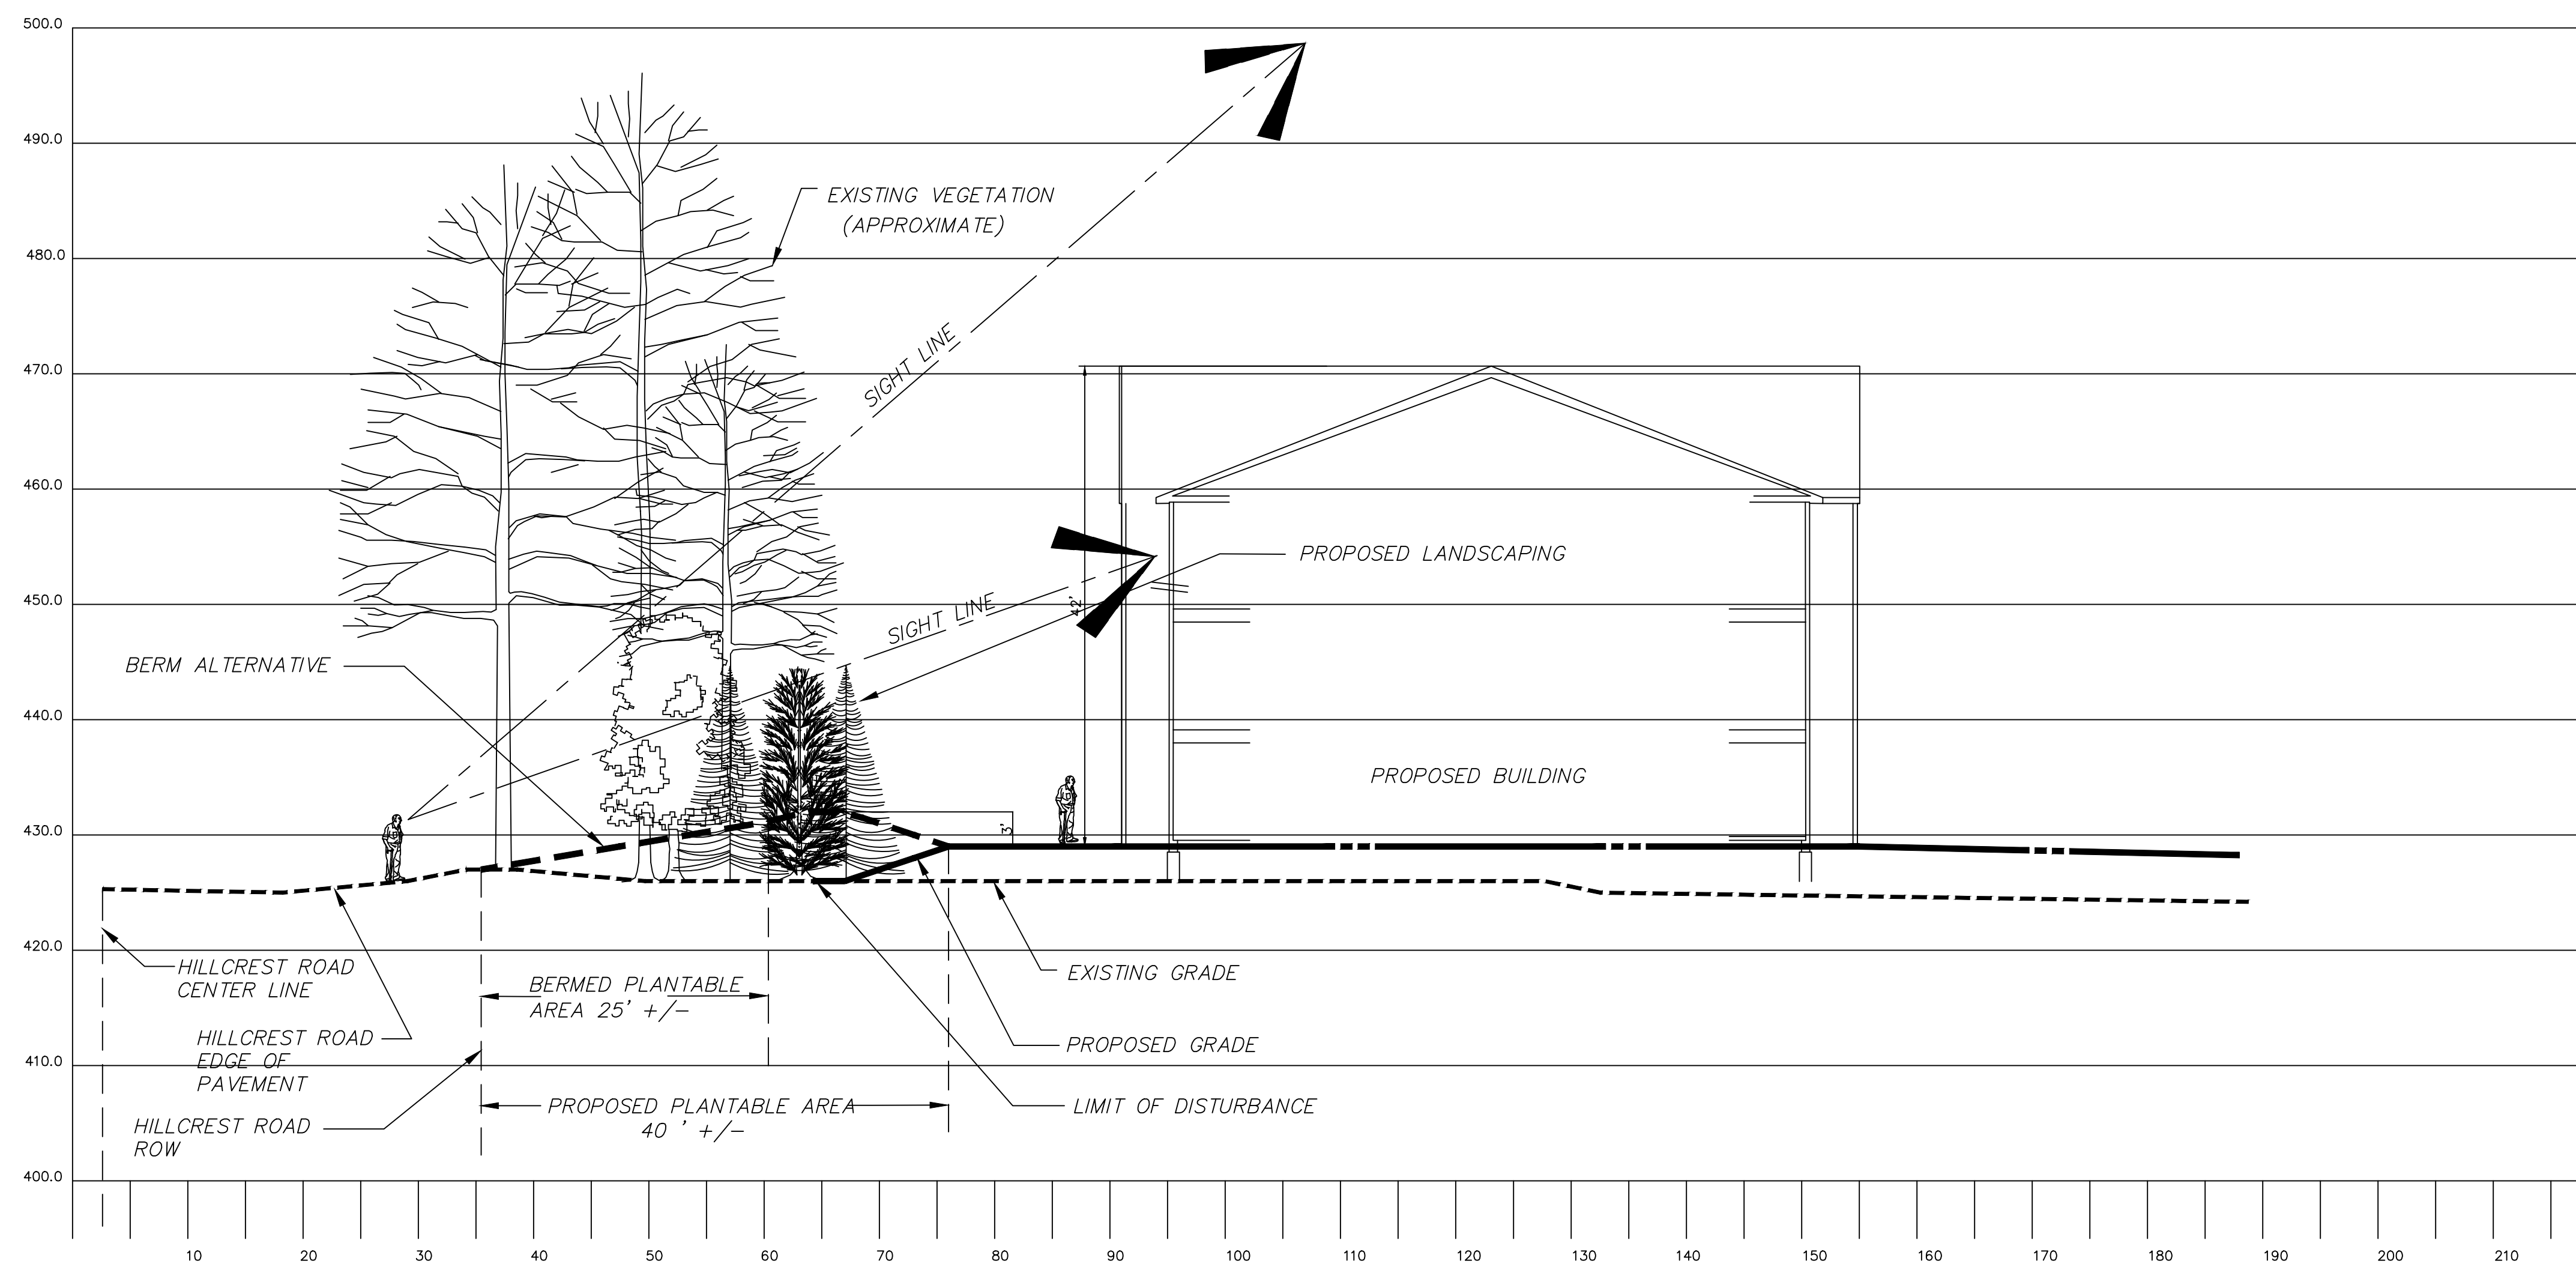

SECTION D-D HILLCREST ROAD TO BUILDING 1

NOTE:
 PROPOSED VEGETATION IS SHOWN
 AFTER 5 YEARS OF GROWTH



Landscape Architecture
 5 Candy Court
 Jackson, NJ 08527
 732.704.7996
 WWW.QUERCUSLASTUDIO.COM
Quercus DESIGN STUDIO, LLC
 Andrew M. Hopkin
 NJ Licensed Landscape Architect A520084500

ILLUSTRATIVE
 CROSS SECTIONS
 THE HILLS AT WARREN
 WARREN TOWNSHIP, SOMERSET COUNTY
 BERKELEY HEIGHTS, UNION COUNTY
 NEW JERSEY


Sheet Title		Sheet No.	
Section D-D Hillcrest Rd		1	
Scale	As Noted	1 of 2	
Date	2/18/2022		
Drawn By	AMH		
Project No.	20104		



SECTION C-C PLAN VIEW

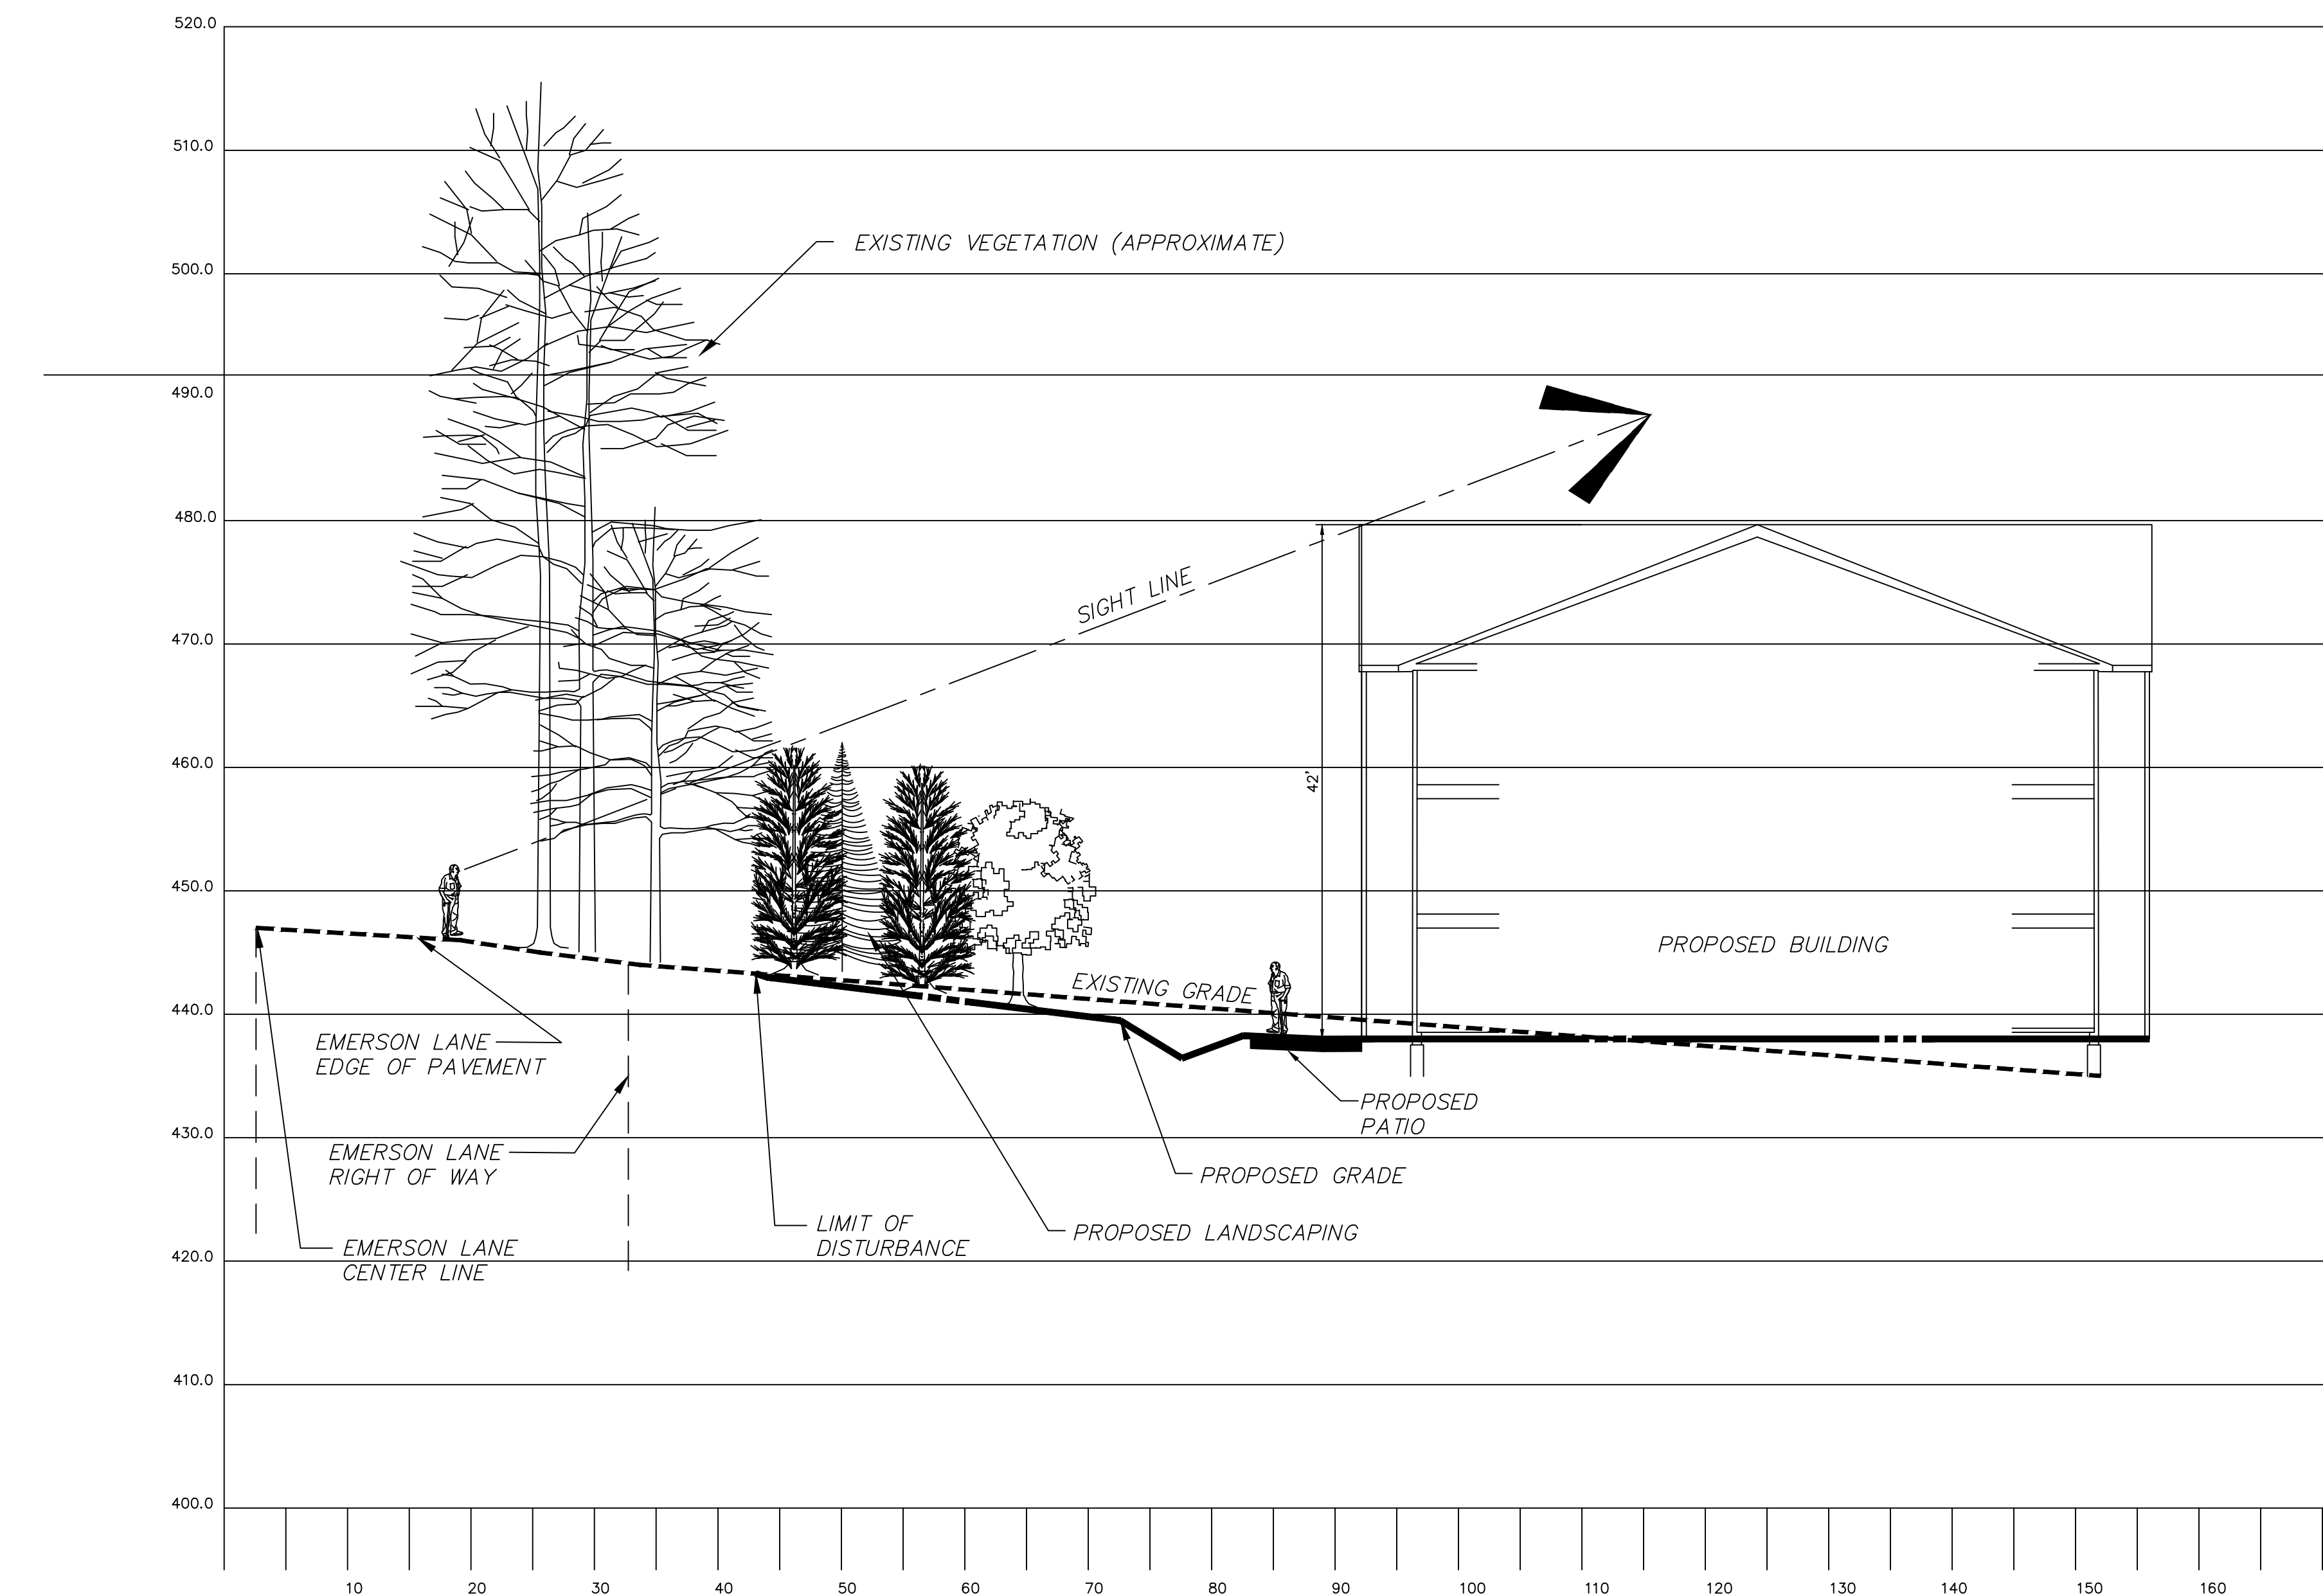 

SECTION C-C EMERSON ROAD TO BUILDING 12

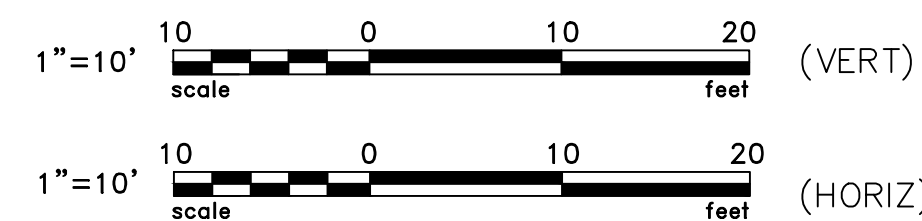

EMERSON ROAD-BUILDING 12 BUFFER PLANTINGS

KEY	BOTANICAL NAME	COMMON NAME	SIZE
Deciduous Trees			
QP	Quercus phellos	Willow Oak	3.5'-4" cal.
QR	Quercus rubra	Northern Red Oak	(4)@2.5'-3" cal., (5)@3.5'-4" cal.
Evergreen Trees			
PA	Picea abies	Norway Spruce	10'-12' Ht
AF	Abies concolor	White Fir	10'-12' Ht
JV	Juniperus virginiana	Eastern Red Cedar	10'-12' Ht
Ornamental Trees			
AC	Amelanchier canadensis	Serviceberry	10'-12' Ht.
CH	Carpinus caroliniana	American Hornbeam	10'-12' Ht.
CC	Cercis canadensis	Eastern Redbud	10'-12' Ht.

NOTE:
PROPOSED VEGETATION IS SHOWN
AFTER 5 YEARS OF GROWTH

REVISIONS	No.	Date	Revision