


② TRELLIS SITE PLAN AT STONE HOUSE RESTAURANT  
SCALE 1" = 20'

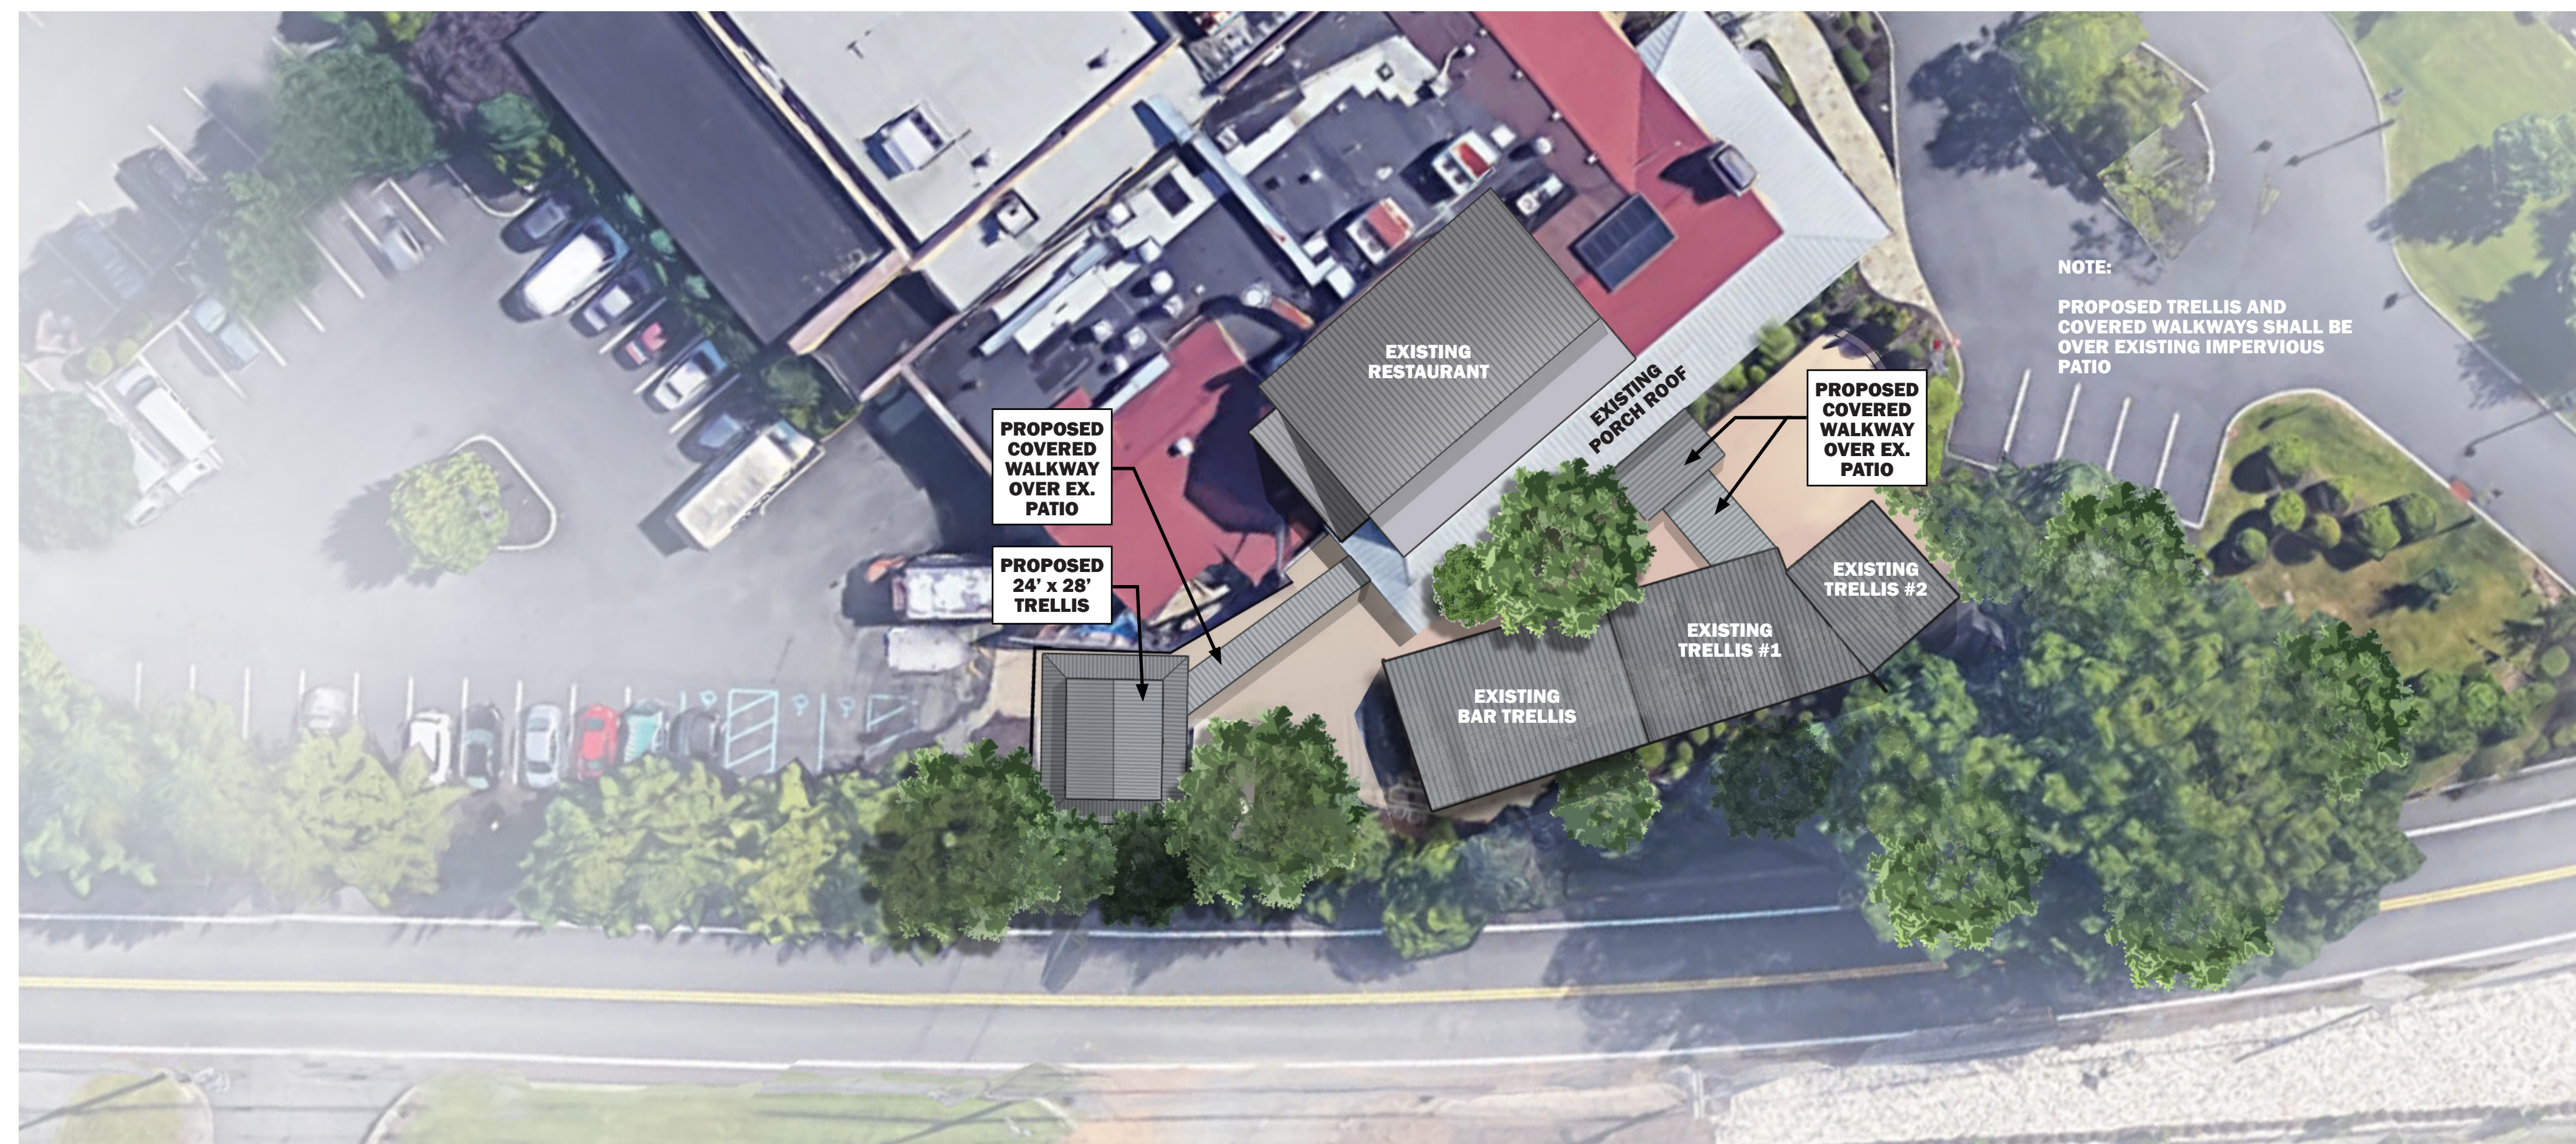

① RENDERED TRELLIS SITE PLAN AT STONE HOUSE RESTAURANT  
SCALE 1" = 20'

NOTE:  
PROPOSED TRELLIS AND COVERED WALKWAYS SHALL BE OVER EXISTING IMPERVIOUS PATIO

Jeffrey A. Fleisher Architect  
●  
56 Main Street  
Flemington, New Jersey 08822  
Tel: 908-782-5382 Fax: 908-782-5204

Rev. No.:      Date:      NJ License # AI 13424  
PROJECT TITLE

**STONE HOUSE HOTEL**  
50 STIRLING RIDGE ROAD  
WARREN, NEW JERSEY 07059  
BLOCK 21, LOTS 201 & 202

DRAWING TITLE  
TRELLIS SITE PLAN & RENDERED SITE PLAN

Project No. 1781  
Drawn By: A.K.  
Checked By: J.A.F.  
Date: 1-25-23

**A-4**  
Sheet No.