

PROJECT TEAM:

Arch: Mary FitzPatrick Scro
 NJ LIC# 15918

BCUW MADELINE WARREN
 BLOCK 83, LOT 4, TOWNSHIP OF WARREN, NJ

 MADELINE CORPORATION
 Copyright © 2019 - Z- Architect, LLC
 All dimensions and existing conditions shall be verified by the contractor before proceeding with the work.

REV	DATE	DESCRIPTION
1	04/09/21	BOARD SUBMISSION
2	05/12/2021	PLANNING BOARD MEETING
3	06/11/2021	PLANNING BOARD SUBMISSION

SHEET TITLE:
**TREATMENT BUILDING
 PLANS AND ELEVATIONS**

DESIGN DELIVERABLE:
 PLANNING BOARD


ISSUE DATE:
 9.13.2021

PROJECT #:
 2065


DRAWN BY:
 AZ

CHECKED BY:
 MS


SHEET NUMBER:
SK-11

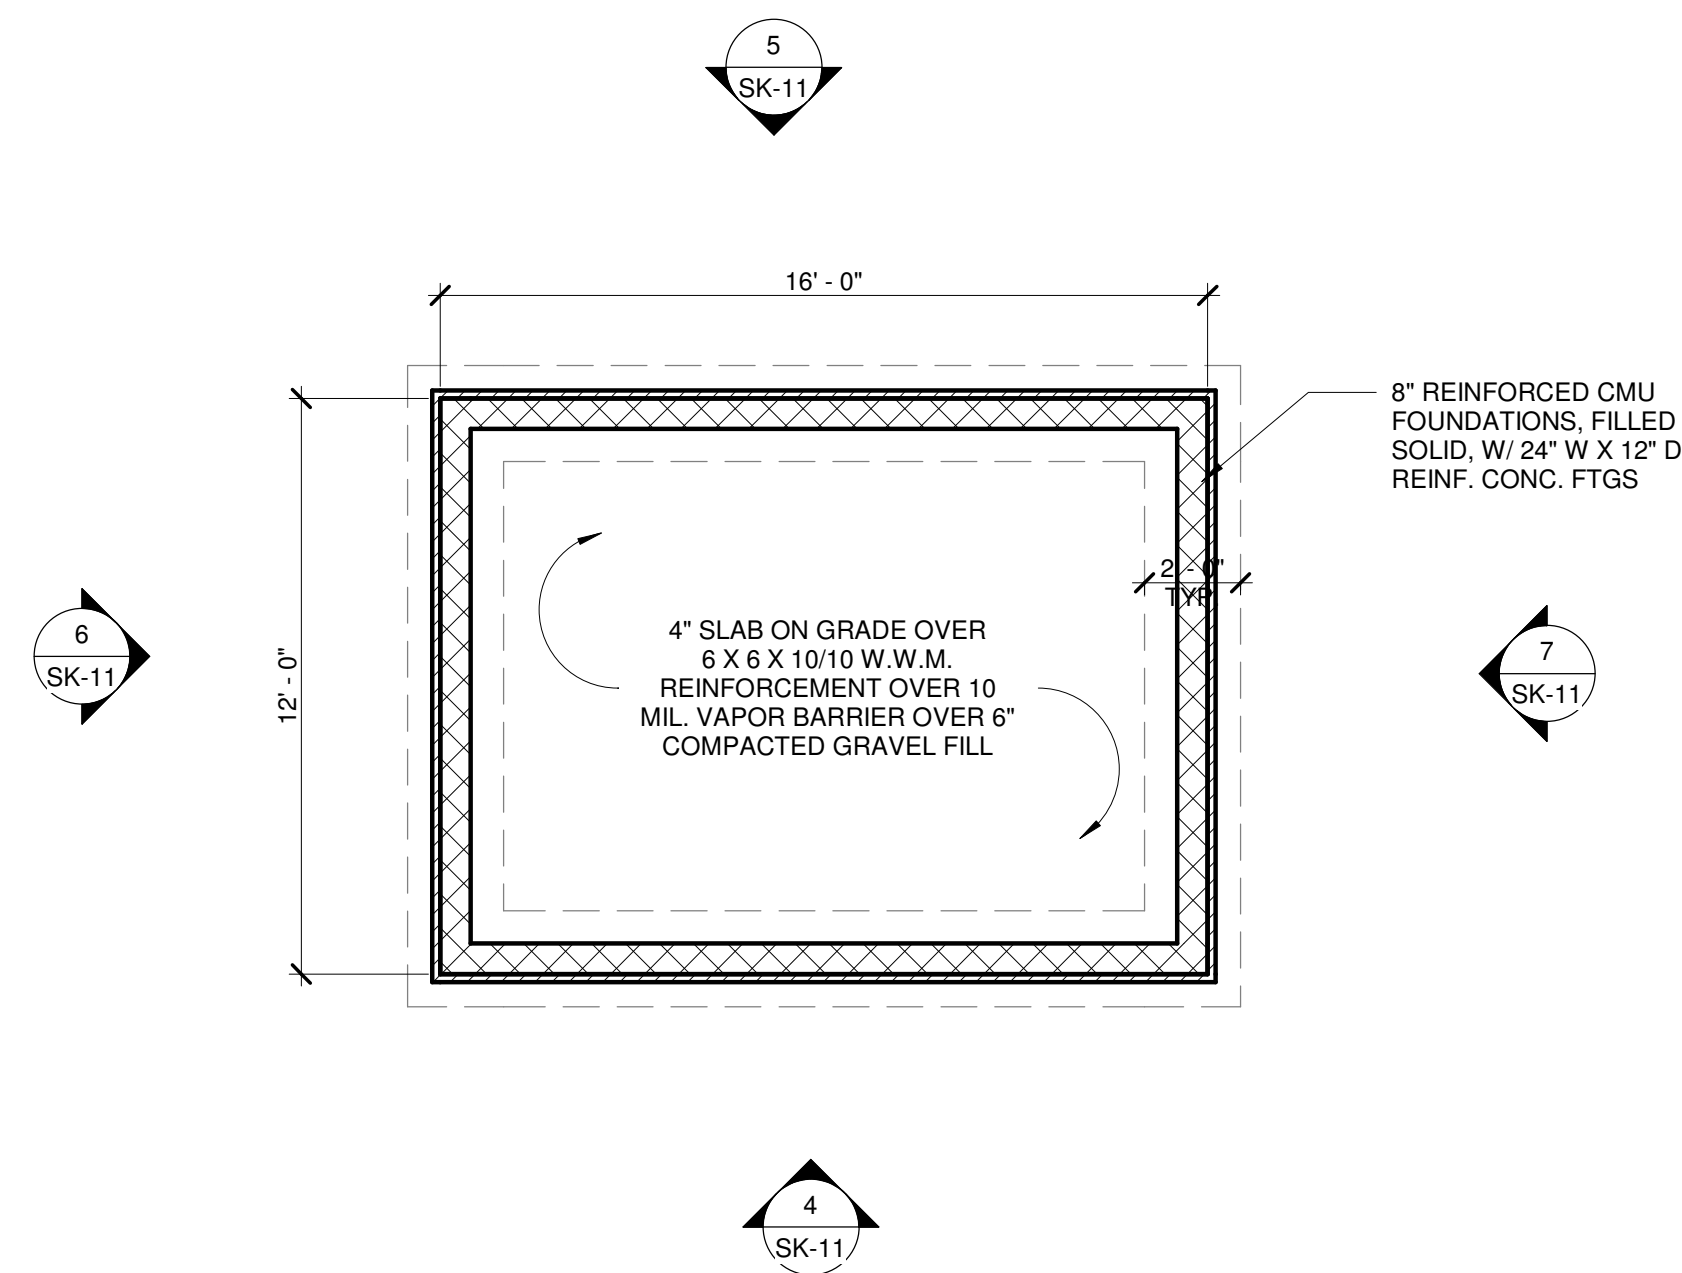


1 BASEMENT PLAN
 1/4" = 1'-0"

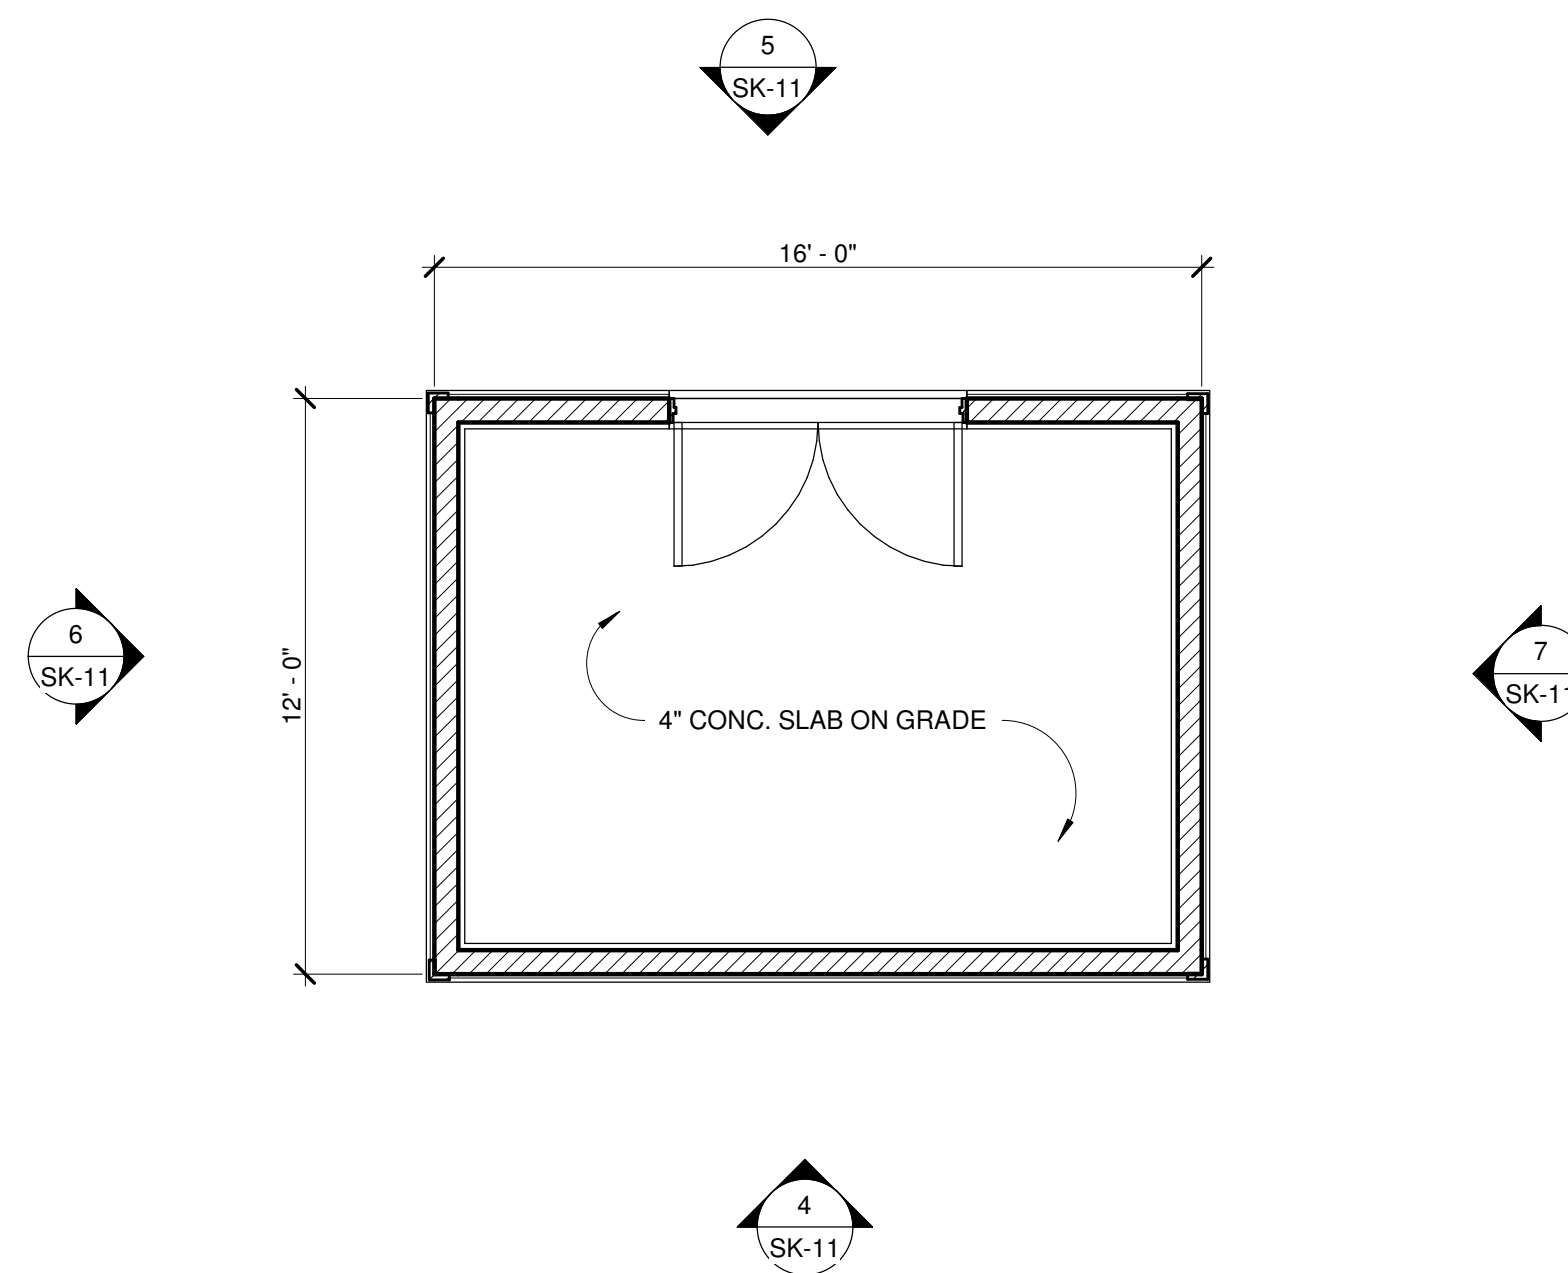


2 FIRST FLOOR PLAN
 1/4" = 1'-0"

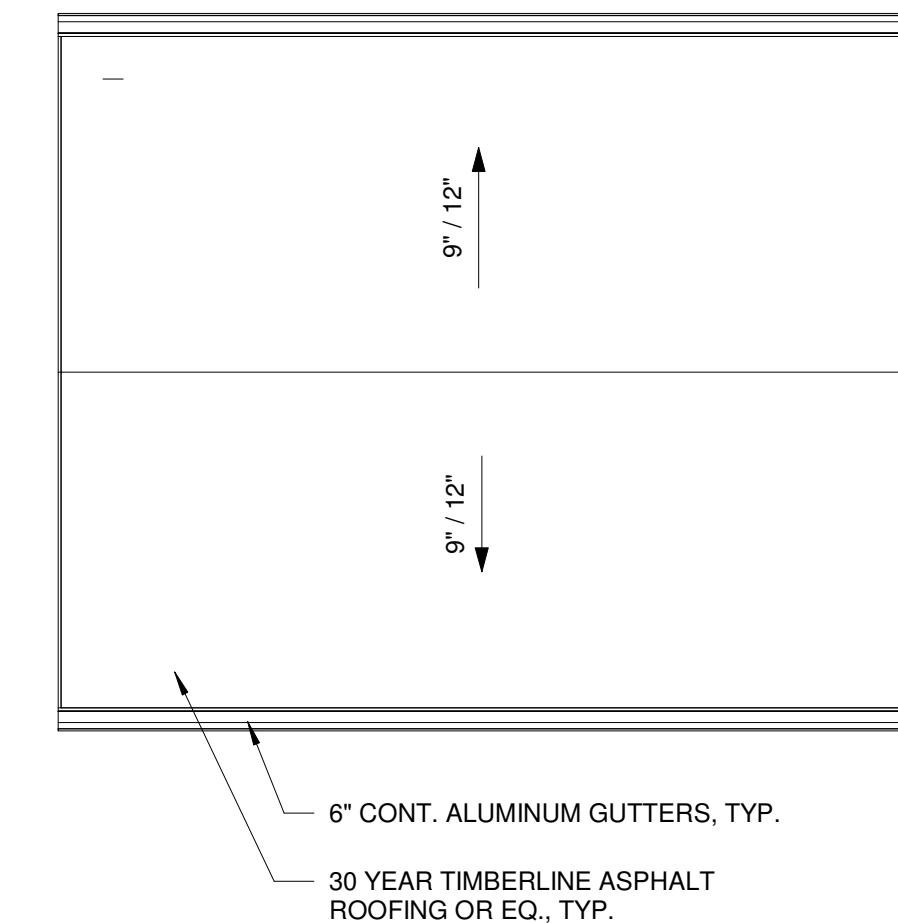


3 ROOF PLAN
 1/4" = 1'-0"

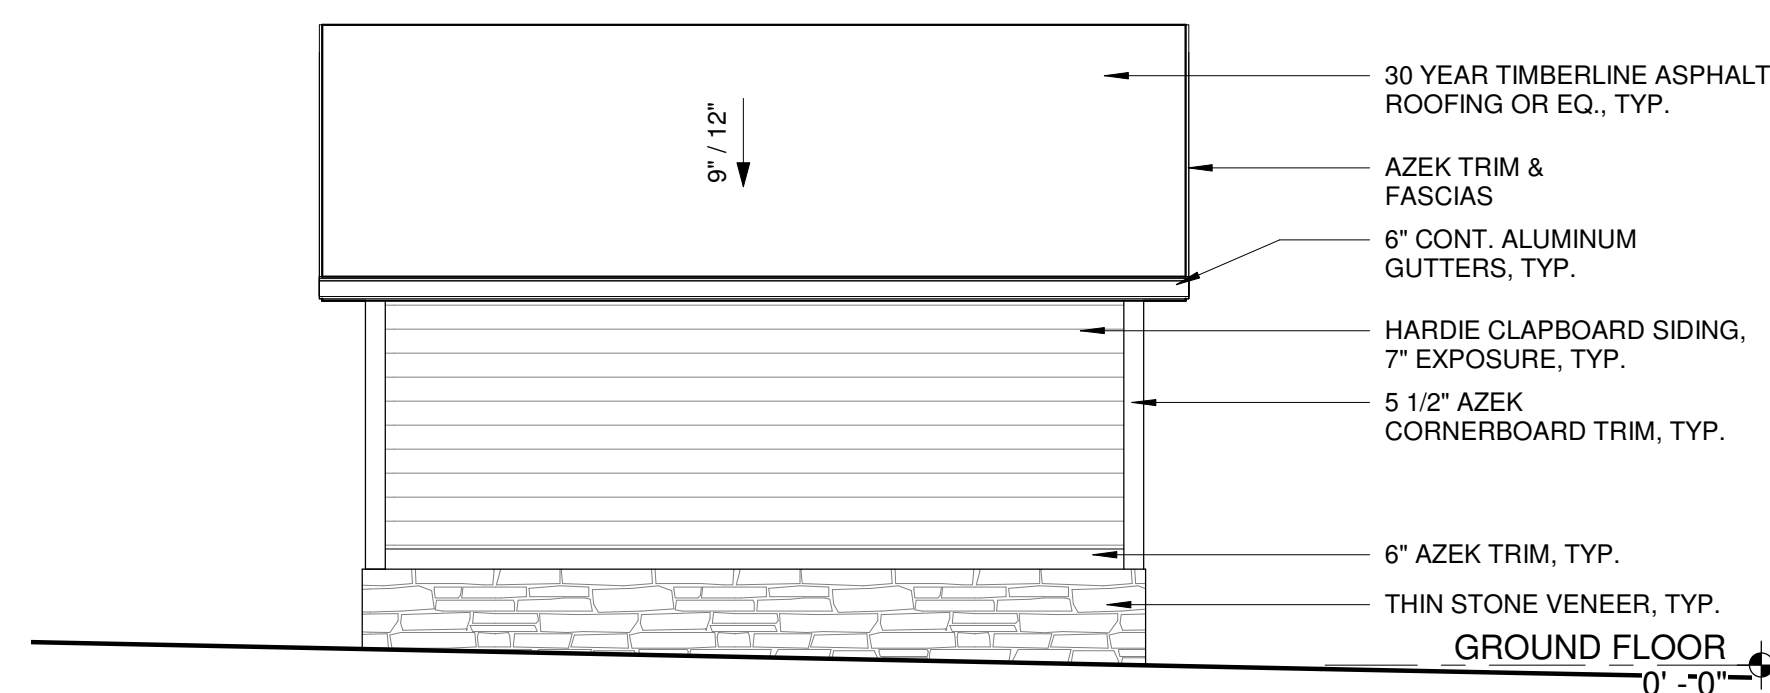


4 FRONT ELEVATION
 1/4" = 1'-0"

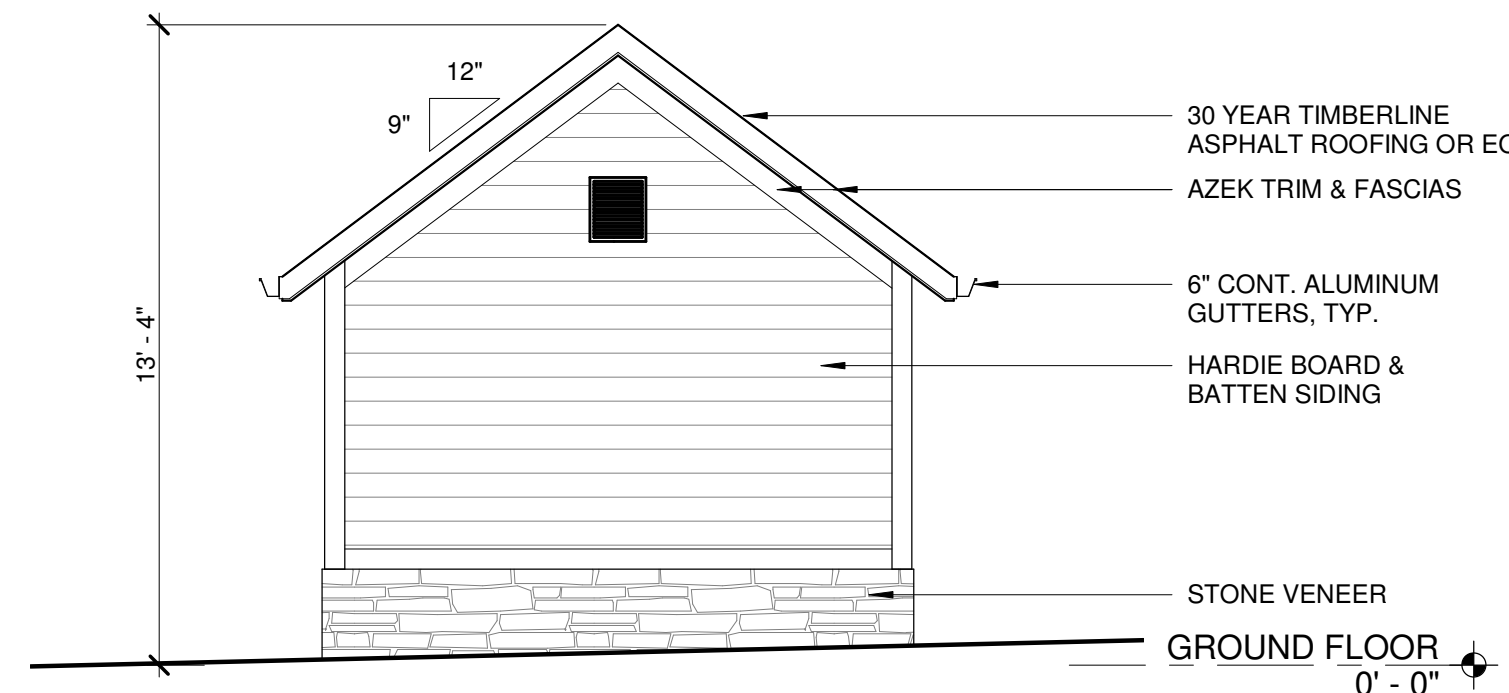

6 LEFT ELEVATION
 1/4" = 1'-0"

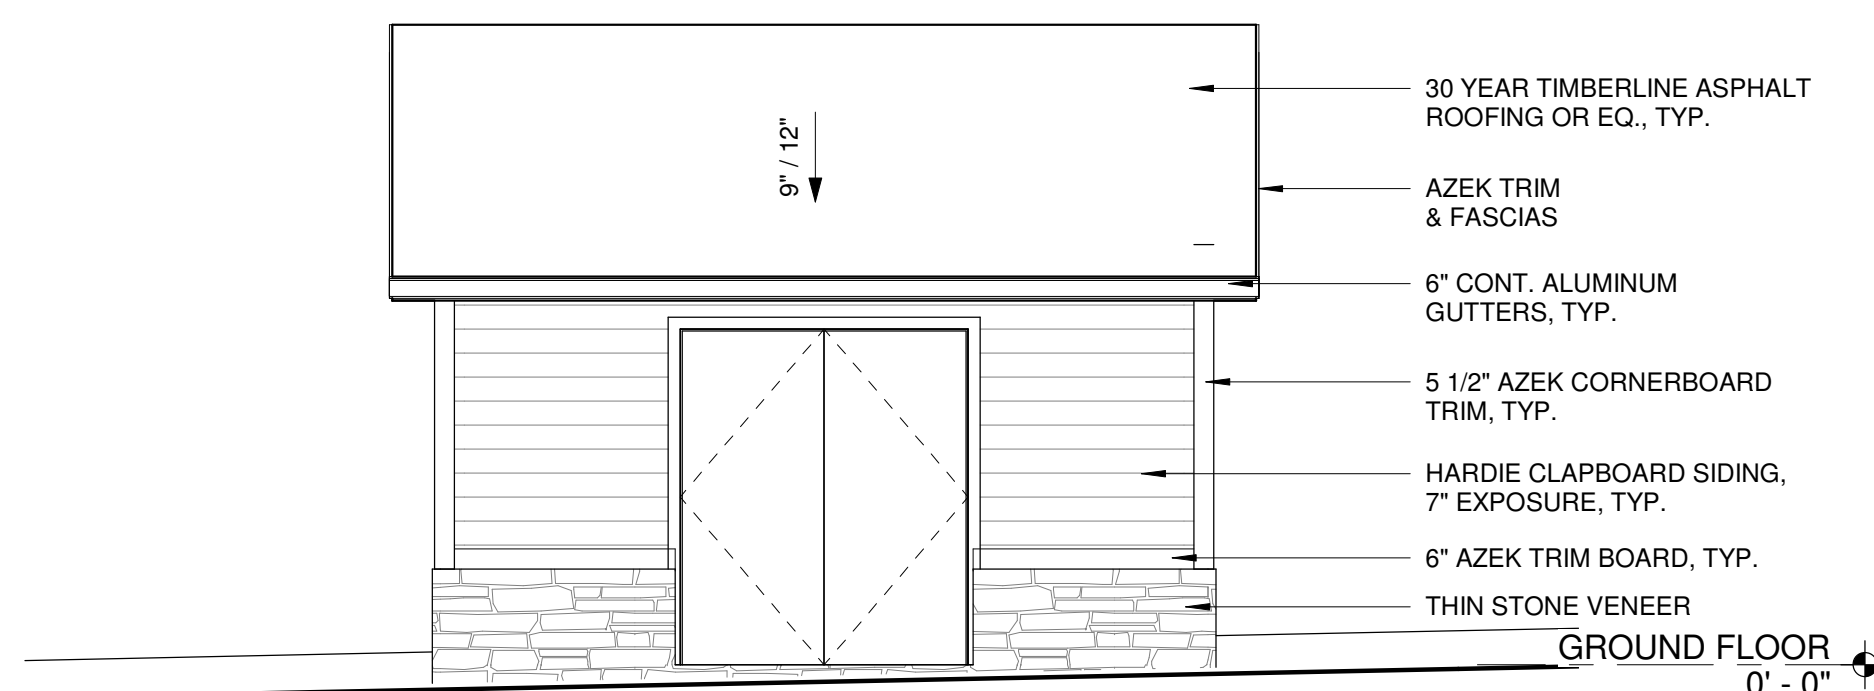

5 REAR ELEVATION
 1/4" = 1'-0"

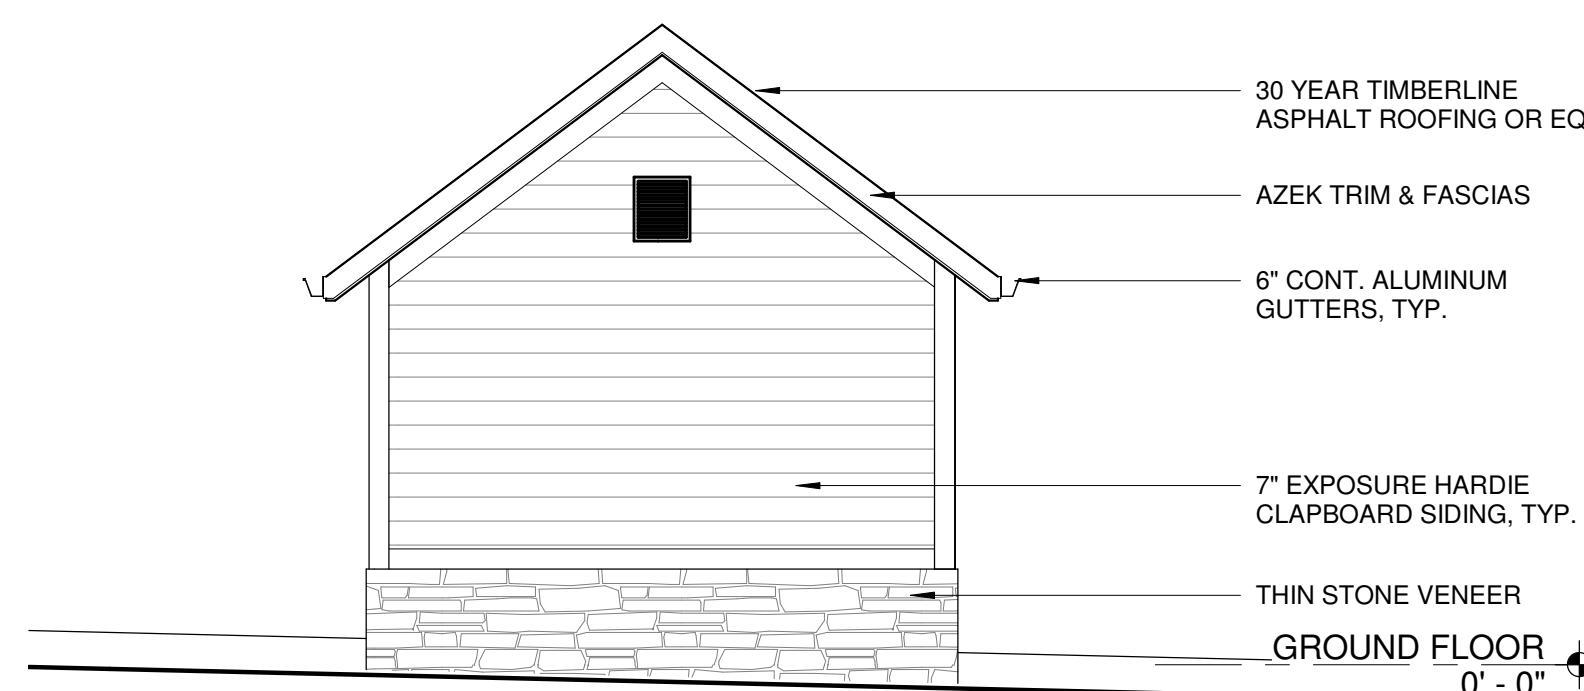

7 RIGHT ELEVATION
 1/4" = 1'-0"