


ROAD LOOP CONNECTION

SCALE: 1" = 30' HORIZONTAL
1" = 3' VERTICAL

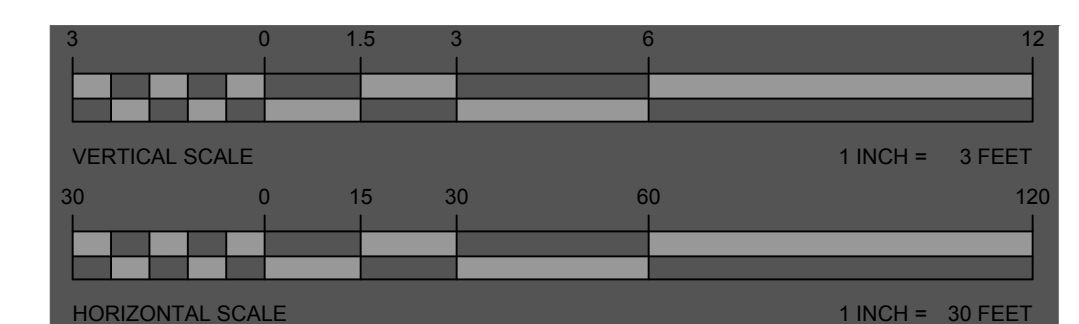

BOHLER
SITE CIVIL AND CONSULTING ENGINEERING
PROGRAM MANAGEMENT
LANDSCAPE ARCHITECTURE
SUSTAINABLE DESIGN
PERMITTING SERVICES
TRANSPORTATION SERVICES

REVISIONS

REV	DATE	COMMENT	DRAWN BY	CHECKED BY

811
Know what's below.
Call before you dig.
NEW JERSEY
YOU MUST CALL 811 BEFORE ANY EXCAVATION
WHETHER IT'S ON PRIVATE OR PUBLIC LAND.
1-800-272-1000
www.nj-811.org

FOR EXHIBIT PURPOSES ONLY

THIS DRAWING IS INTENDED FOR MUNICIPAL AND/OR AGENCY REVIEW AND APPROVAL. IT IS NOT INTENDED AS A CONSTRUCTION DOCUMENT UNLESS INDICATED OTHERWISE.

PROJECT No.: J200680
DRAWN BY: SMC
CHECKED BY: AT
DATE: 05/18/2022
CAD I.D.: J200680-RDE-0A

ROADWAY EXHIBIT

FOR
HILLCREST CROSSING, LLC

PROPOSED RESIDENTIAL DEVELOPMENT

MAP 130 | BLOCK 205
LOTS 58, 59, 60 & 61
1 - S HILLCREST ROAD
TOWNSHIP OF WARREN
SOMERSET COUNTY, NEW JERSEY

BOHLER
BOHLER ENGINEERING NJ, LLC
30 INDEPENDENCE BLVD., SUITE 200
WARREN, NJ 07059
Phone: (908) 665-6300
Fax: (908) 754-4401
www.BohlerEngineering.com
NJ CERT. OF AUTHORIZATION NO. 246A2819700 & M6000122

T. LAM
PROFESSIONAL ENGINEER
NEW JERSEY LICENSE NO. 47863
NEW YORK LICENSE NO. 092942
CONNECTICUT LICENSE NO. 30024
PENNSYLVANIA LICENSE NO. 76748

SHEET TITLE:
ROADWAY EXHIBIT

SHEET NUMBER:
1

ORG. DATE - 05/18/2022